



**SEAT ELEVATIONS**

Beam Line	Seat Elevation
1	732.13
2	732.13
3	732.13
4	732.24
5	732.24
6	732.36
7	732.36
8	732.47
9	732.27
10	732.07
11	731.87
12	731.67
13	731.46
14	731.22
15	731.22
16	731.22



\* Elevations along back of abutment

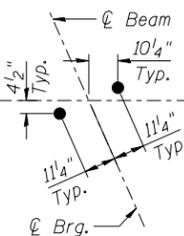

**ANCHOR BOLT LAYOUT**

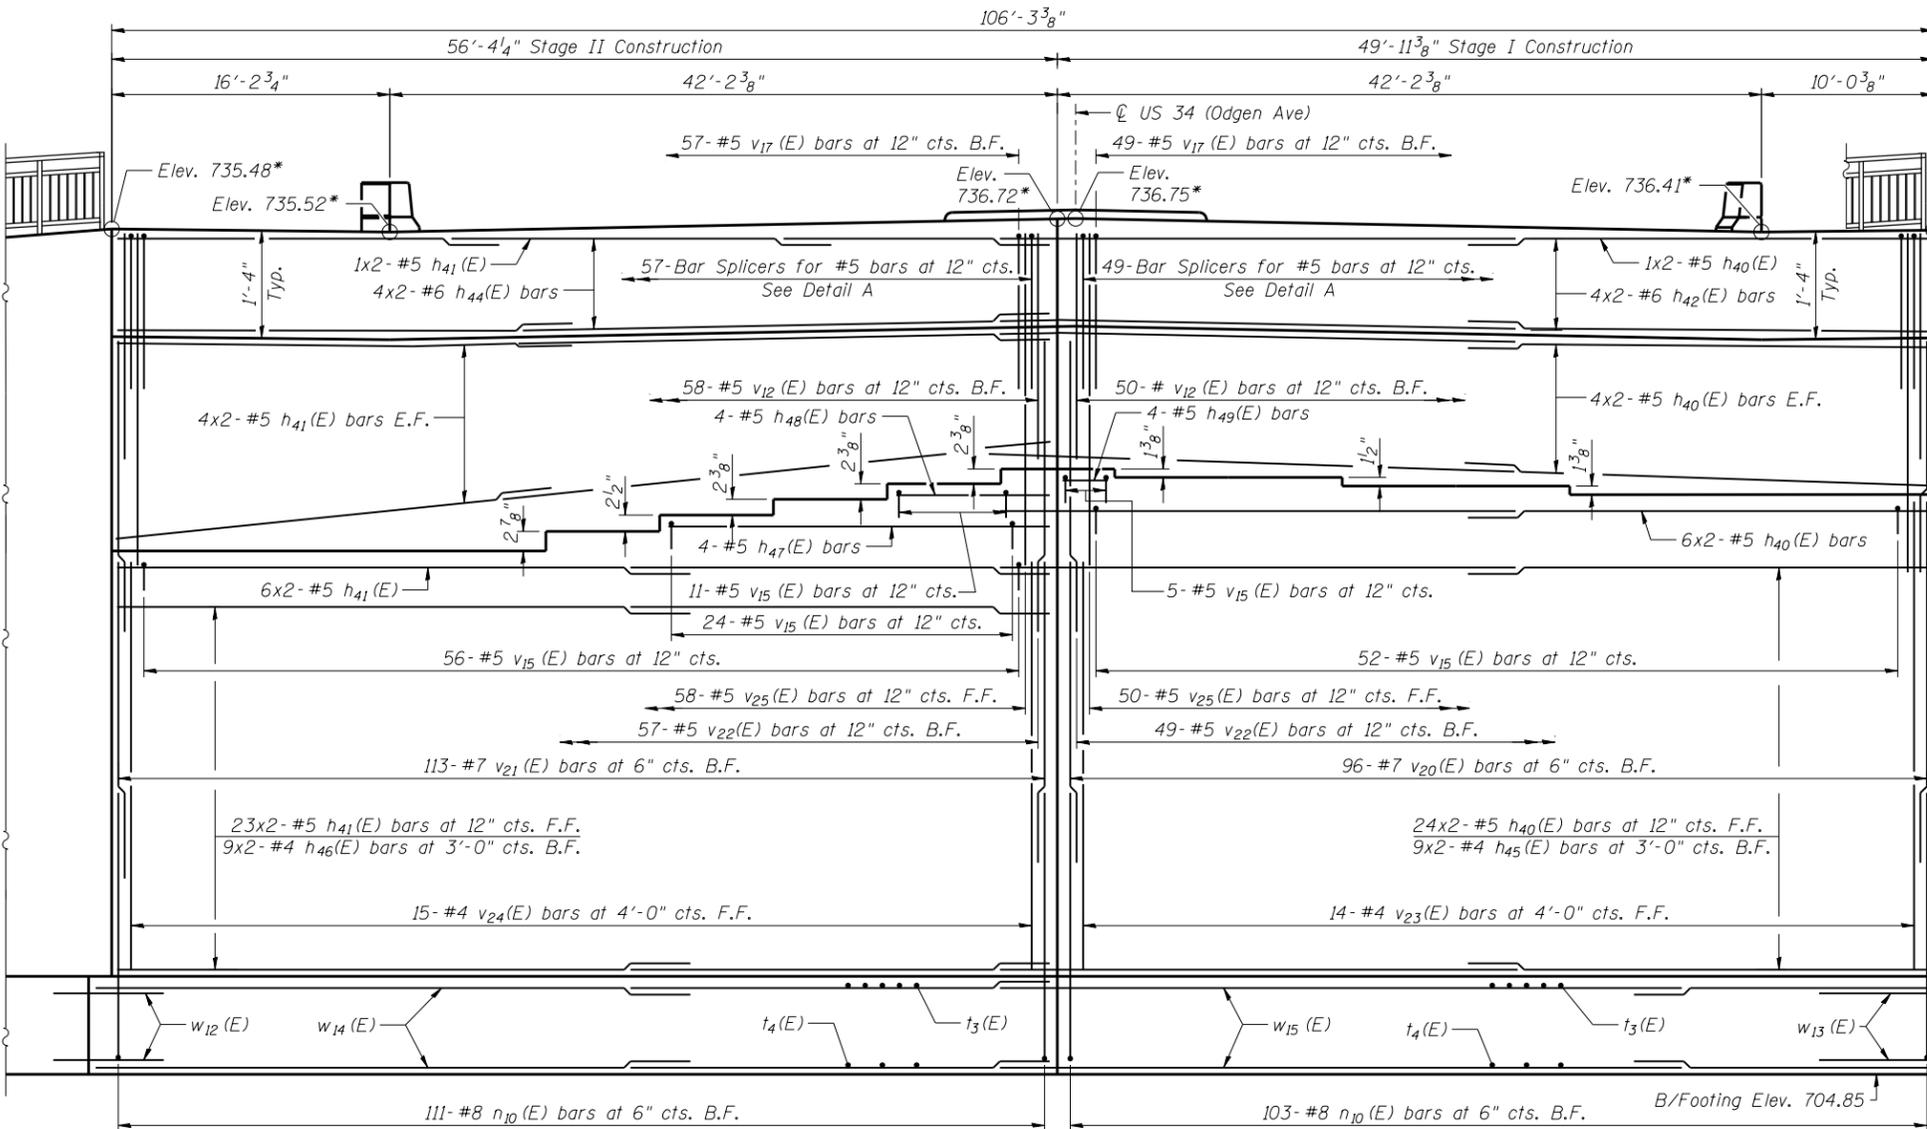

Measured along F.F. of Backwall

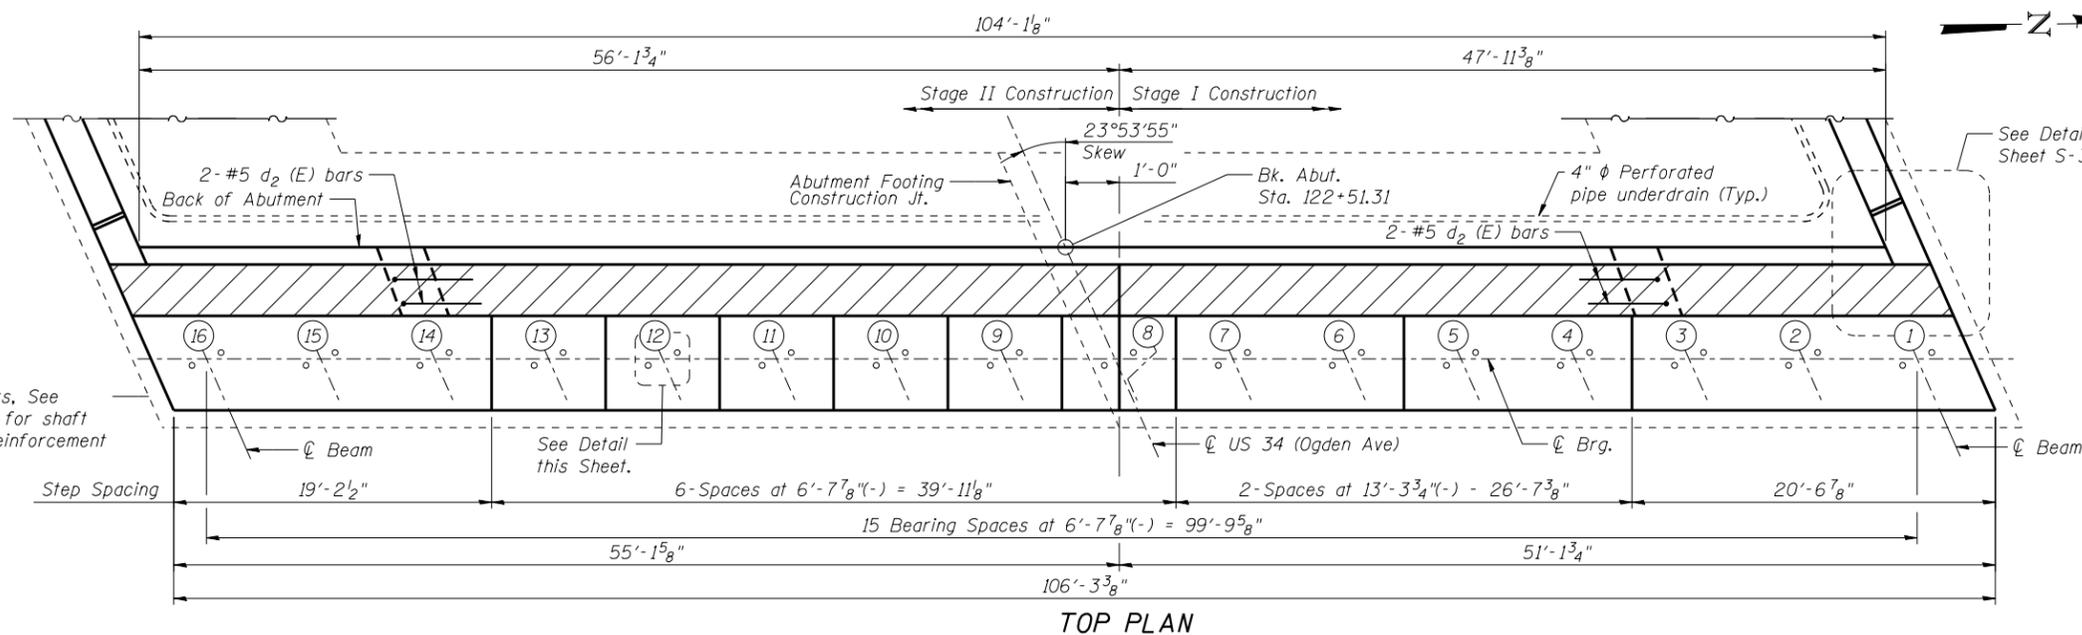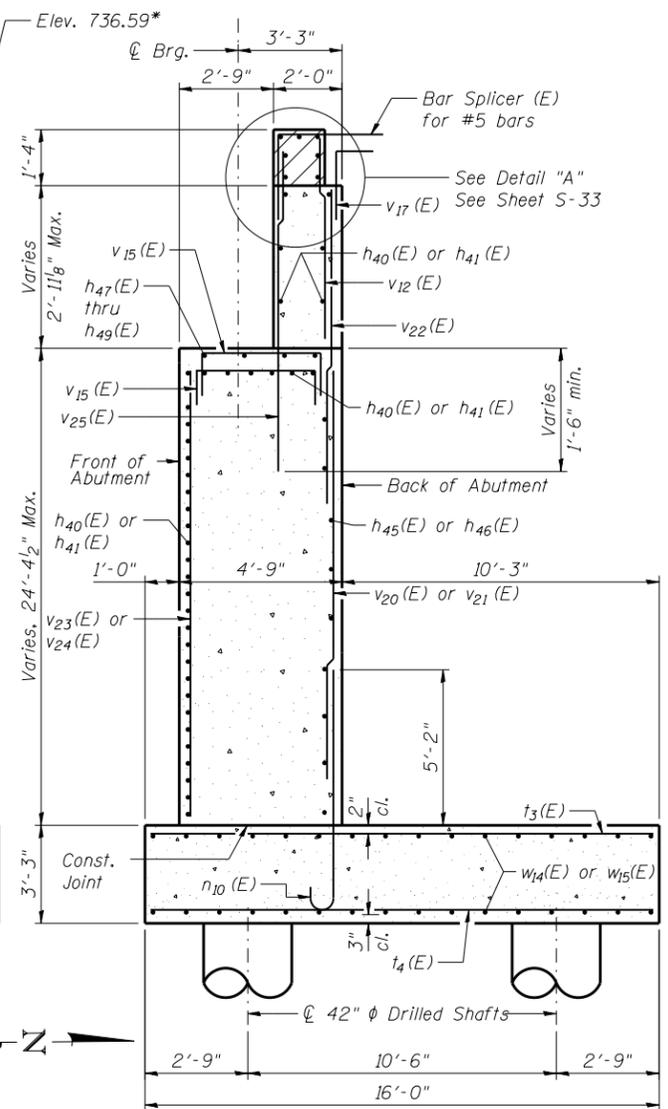

USER NAME =  
 PLOT SCALE =  
 PLOT DATE = 02/28/2014

DESIGNED - KMP  
 CHECKED - AMK  
 DRAWN - KMP  
 CHECKED - AMK

REVISED  
 REVISED  
 REVISED  
 REVISED

STATE OF ILLINOIS  
 DEPARTMENT OF TRANSPORTATION

WEST ABUTMENT 2  
 STRUCTURE NO. 022-0512

SHEET NO. S-32 OF S-53 SHEETS

F.A.P. RTE.	SECTION	COUNTY	TOTAL SHEETS	SHEET NO.
311	652-A	DuPAGE	383	195

CONTRACT NO. 60R06

ILLINOIS FED. AID PROJECT